




1 Coupe 1
1 : 50

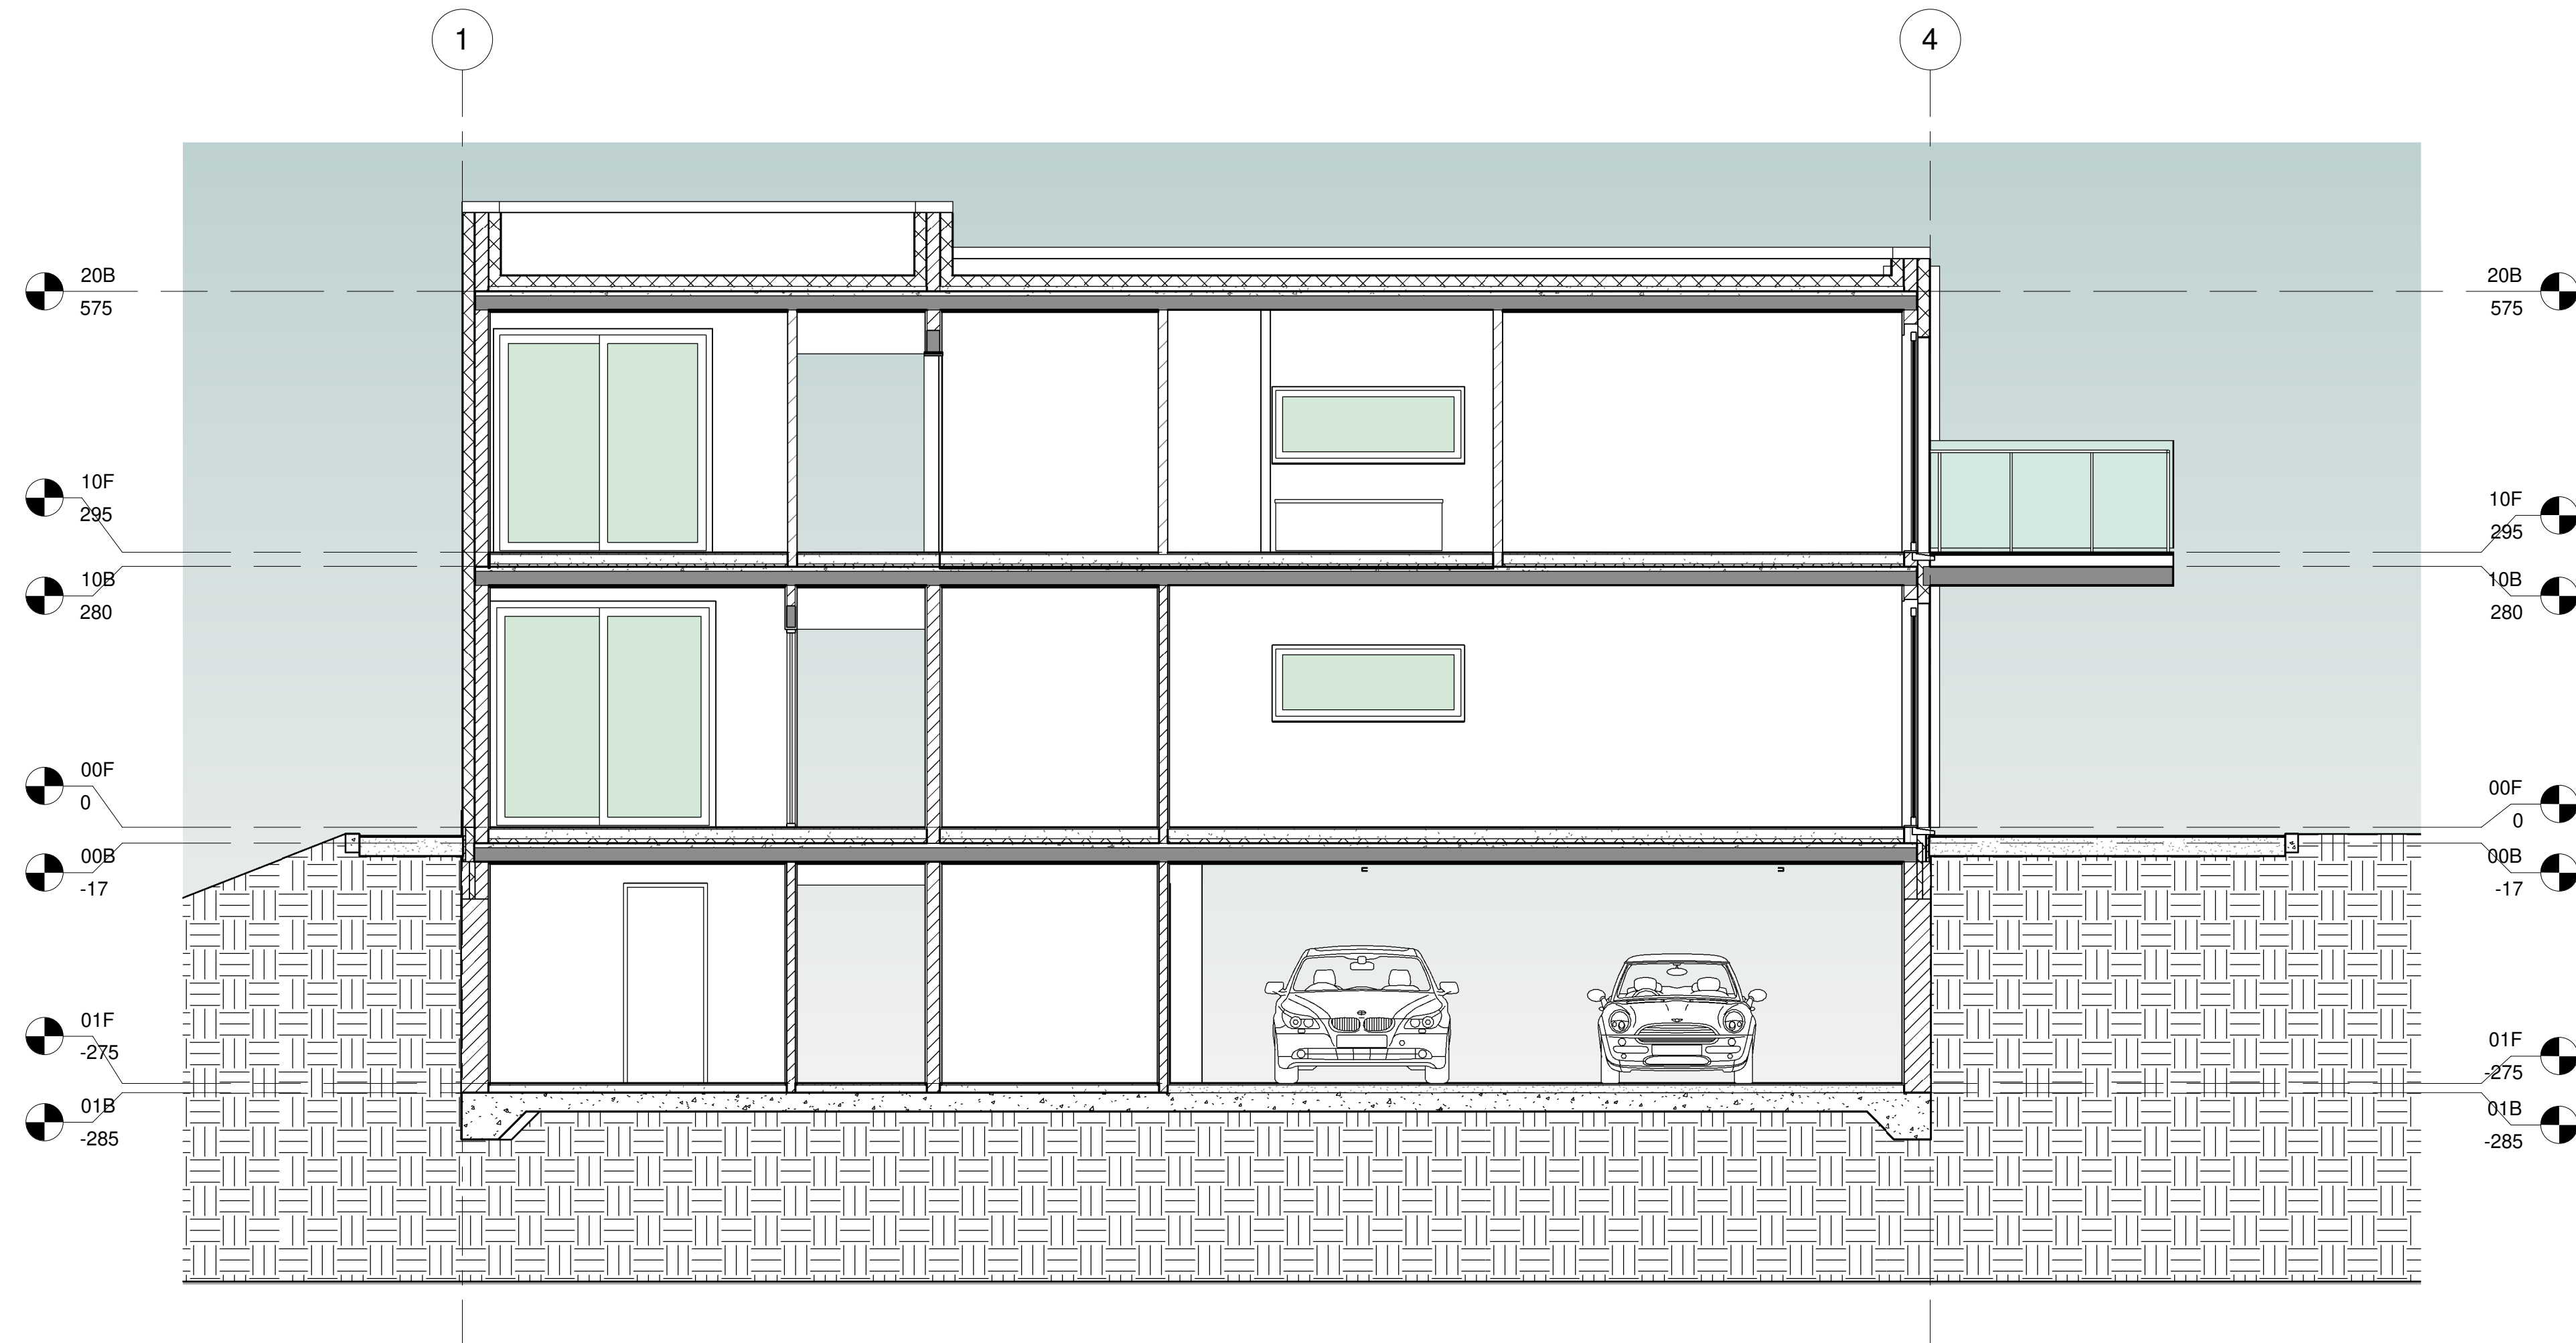


2 Coupe 2
1 : 50

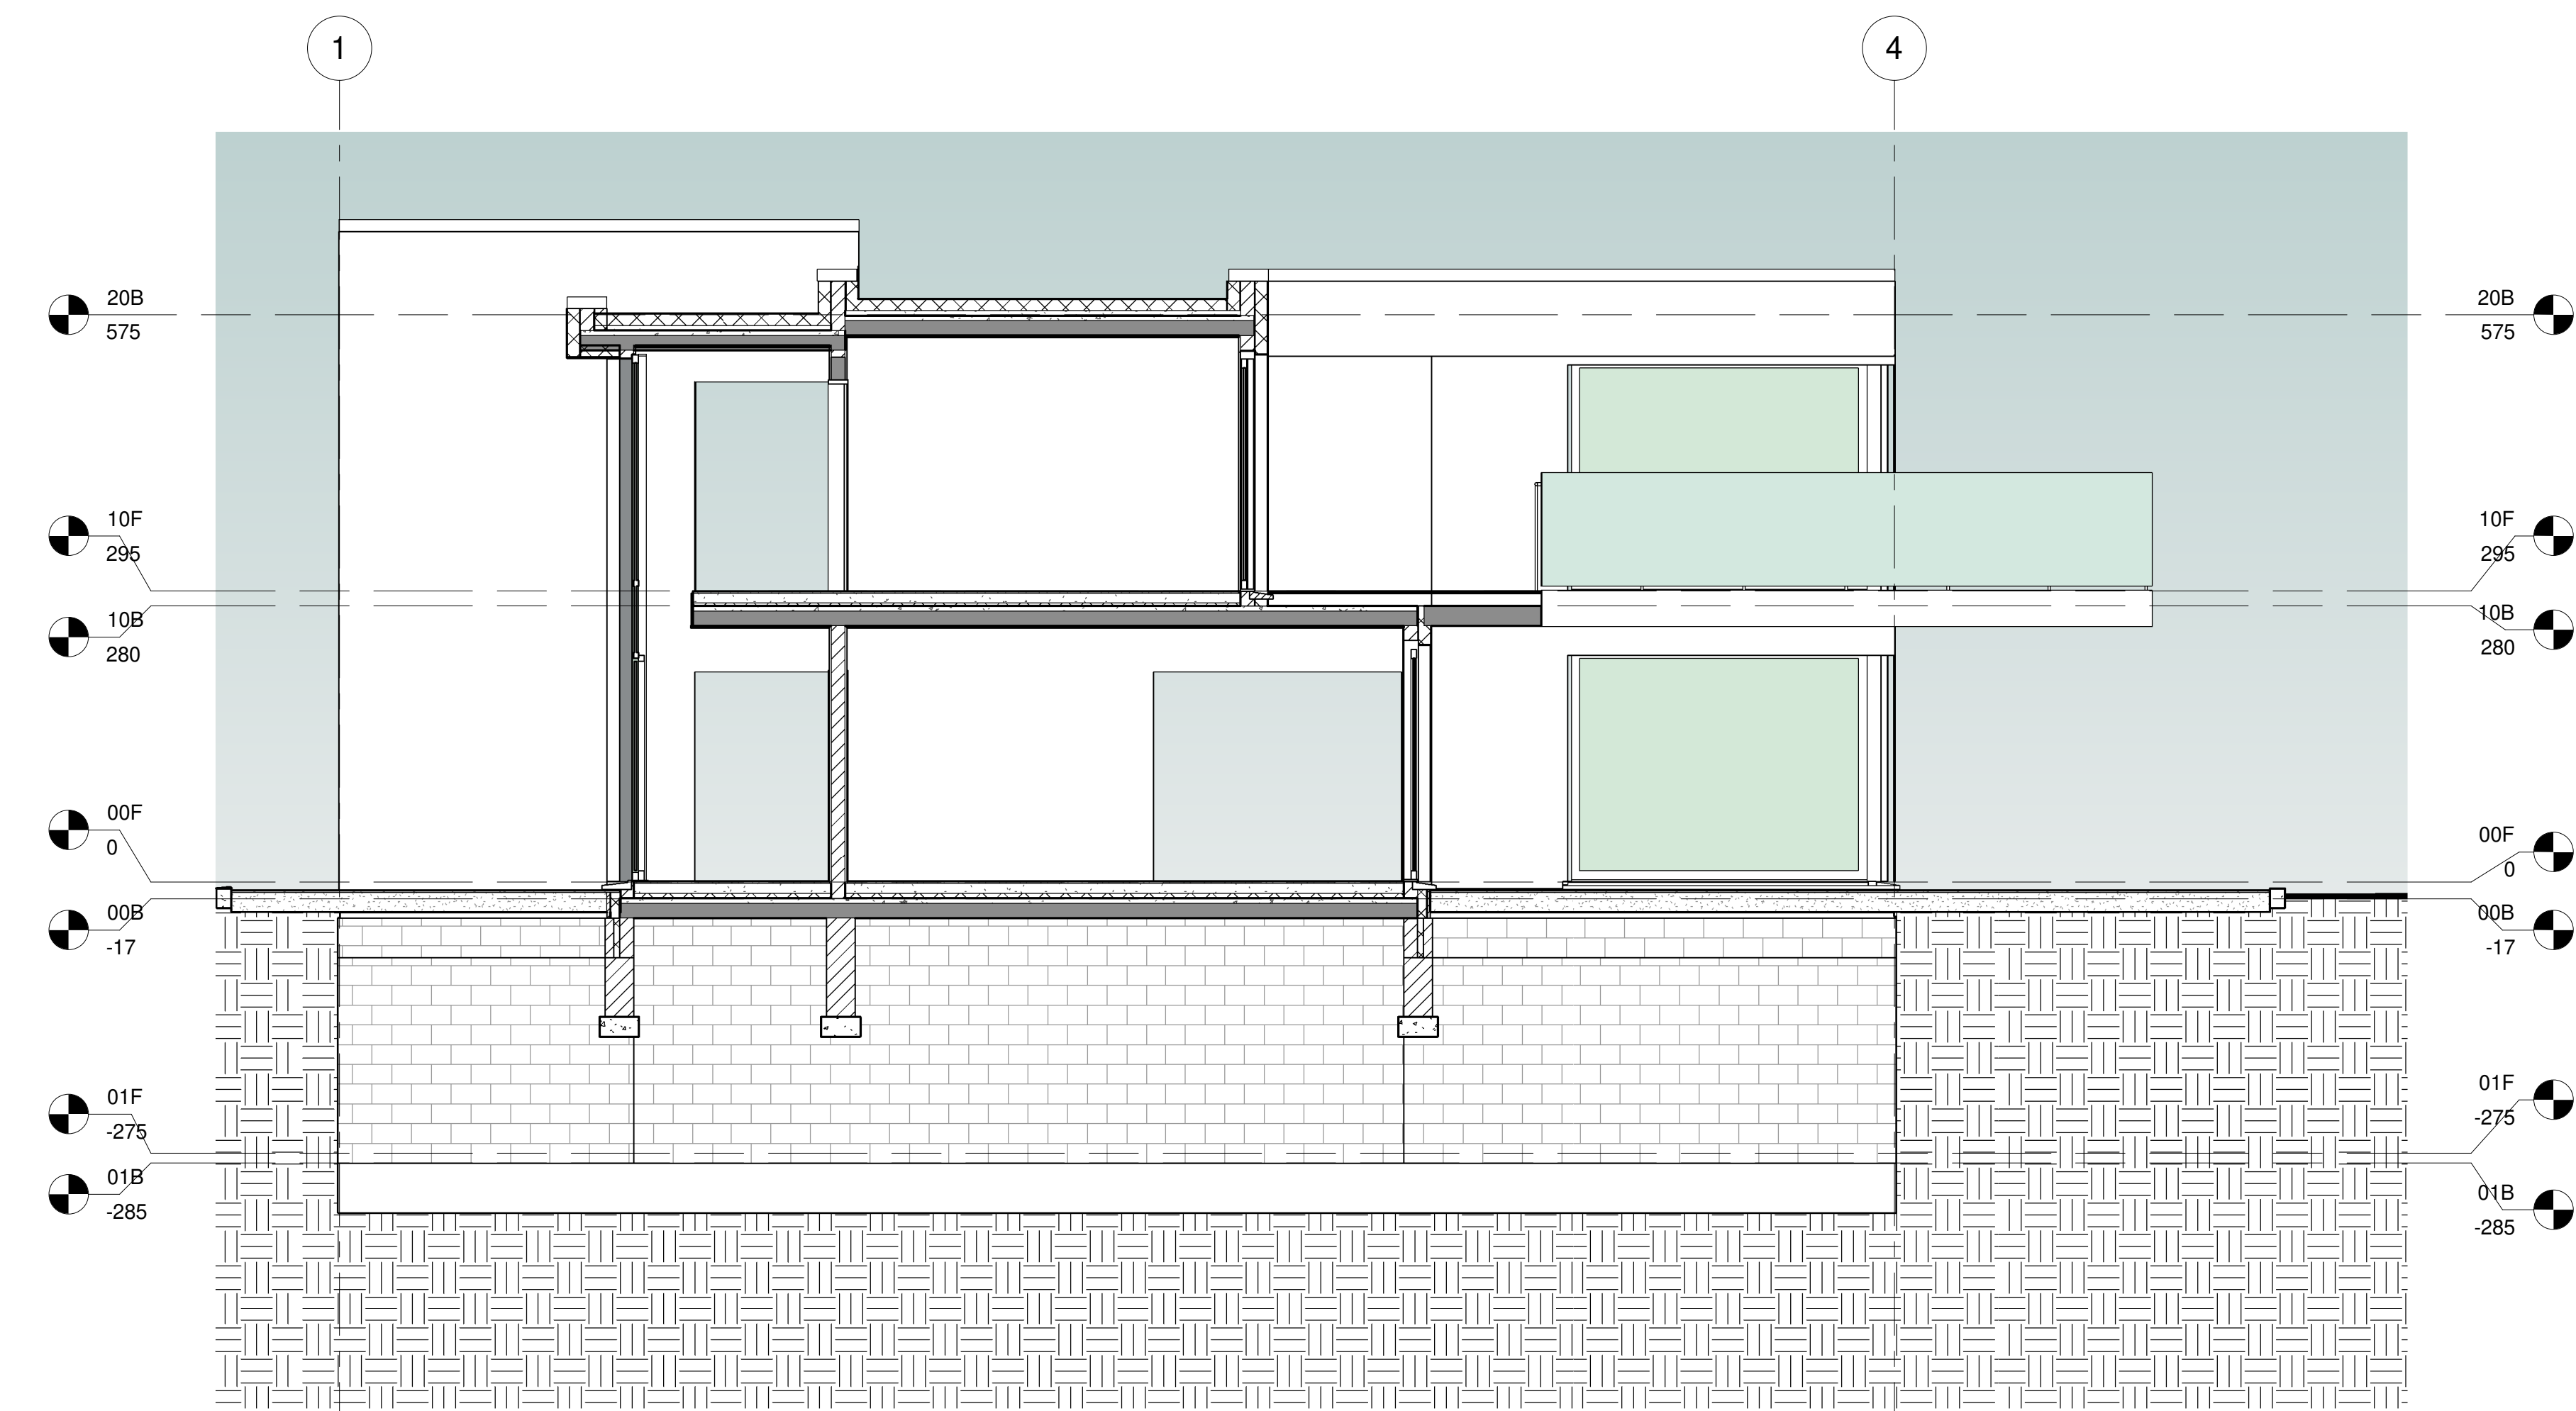

3 3D Coupe 1

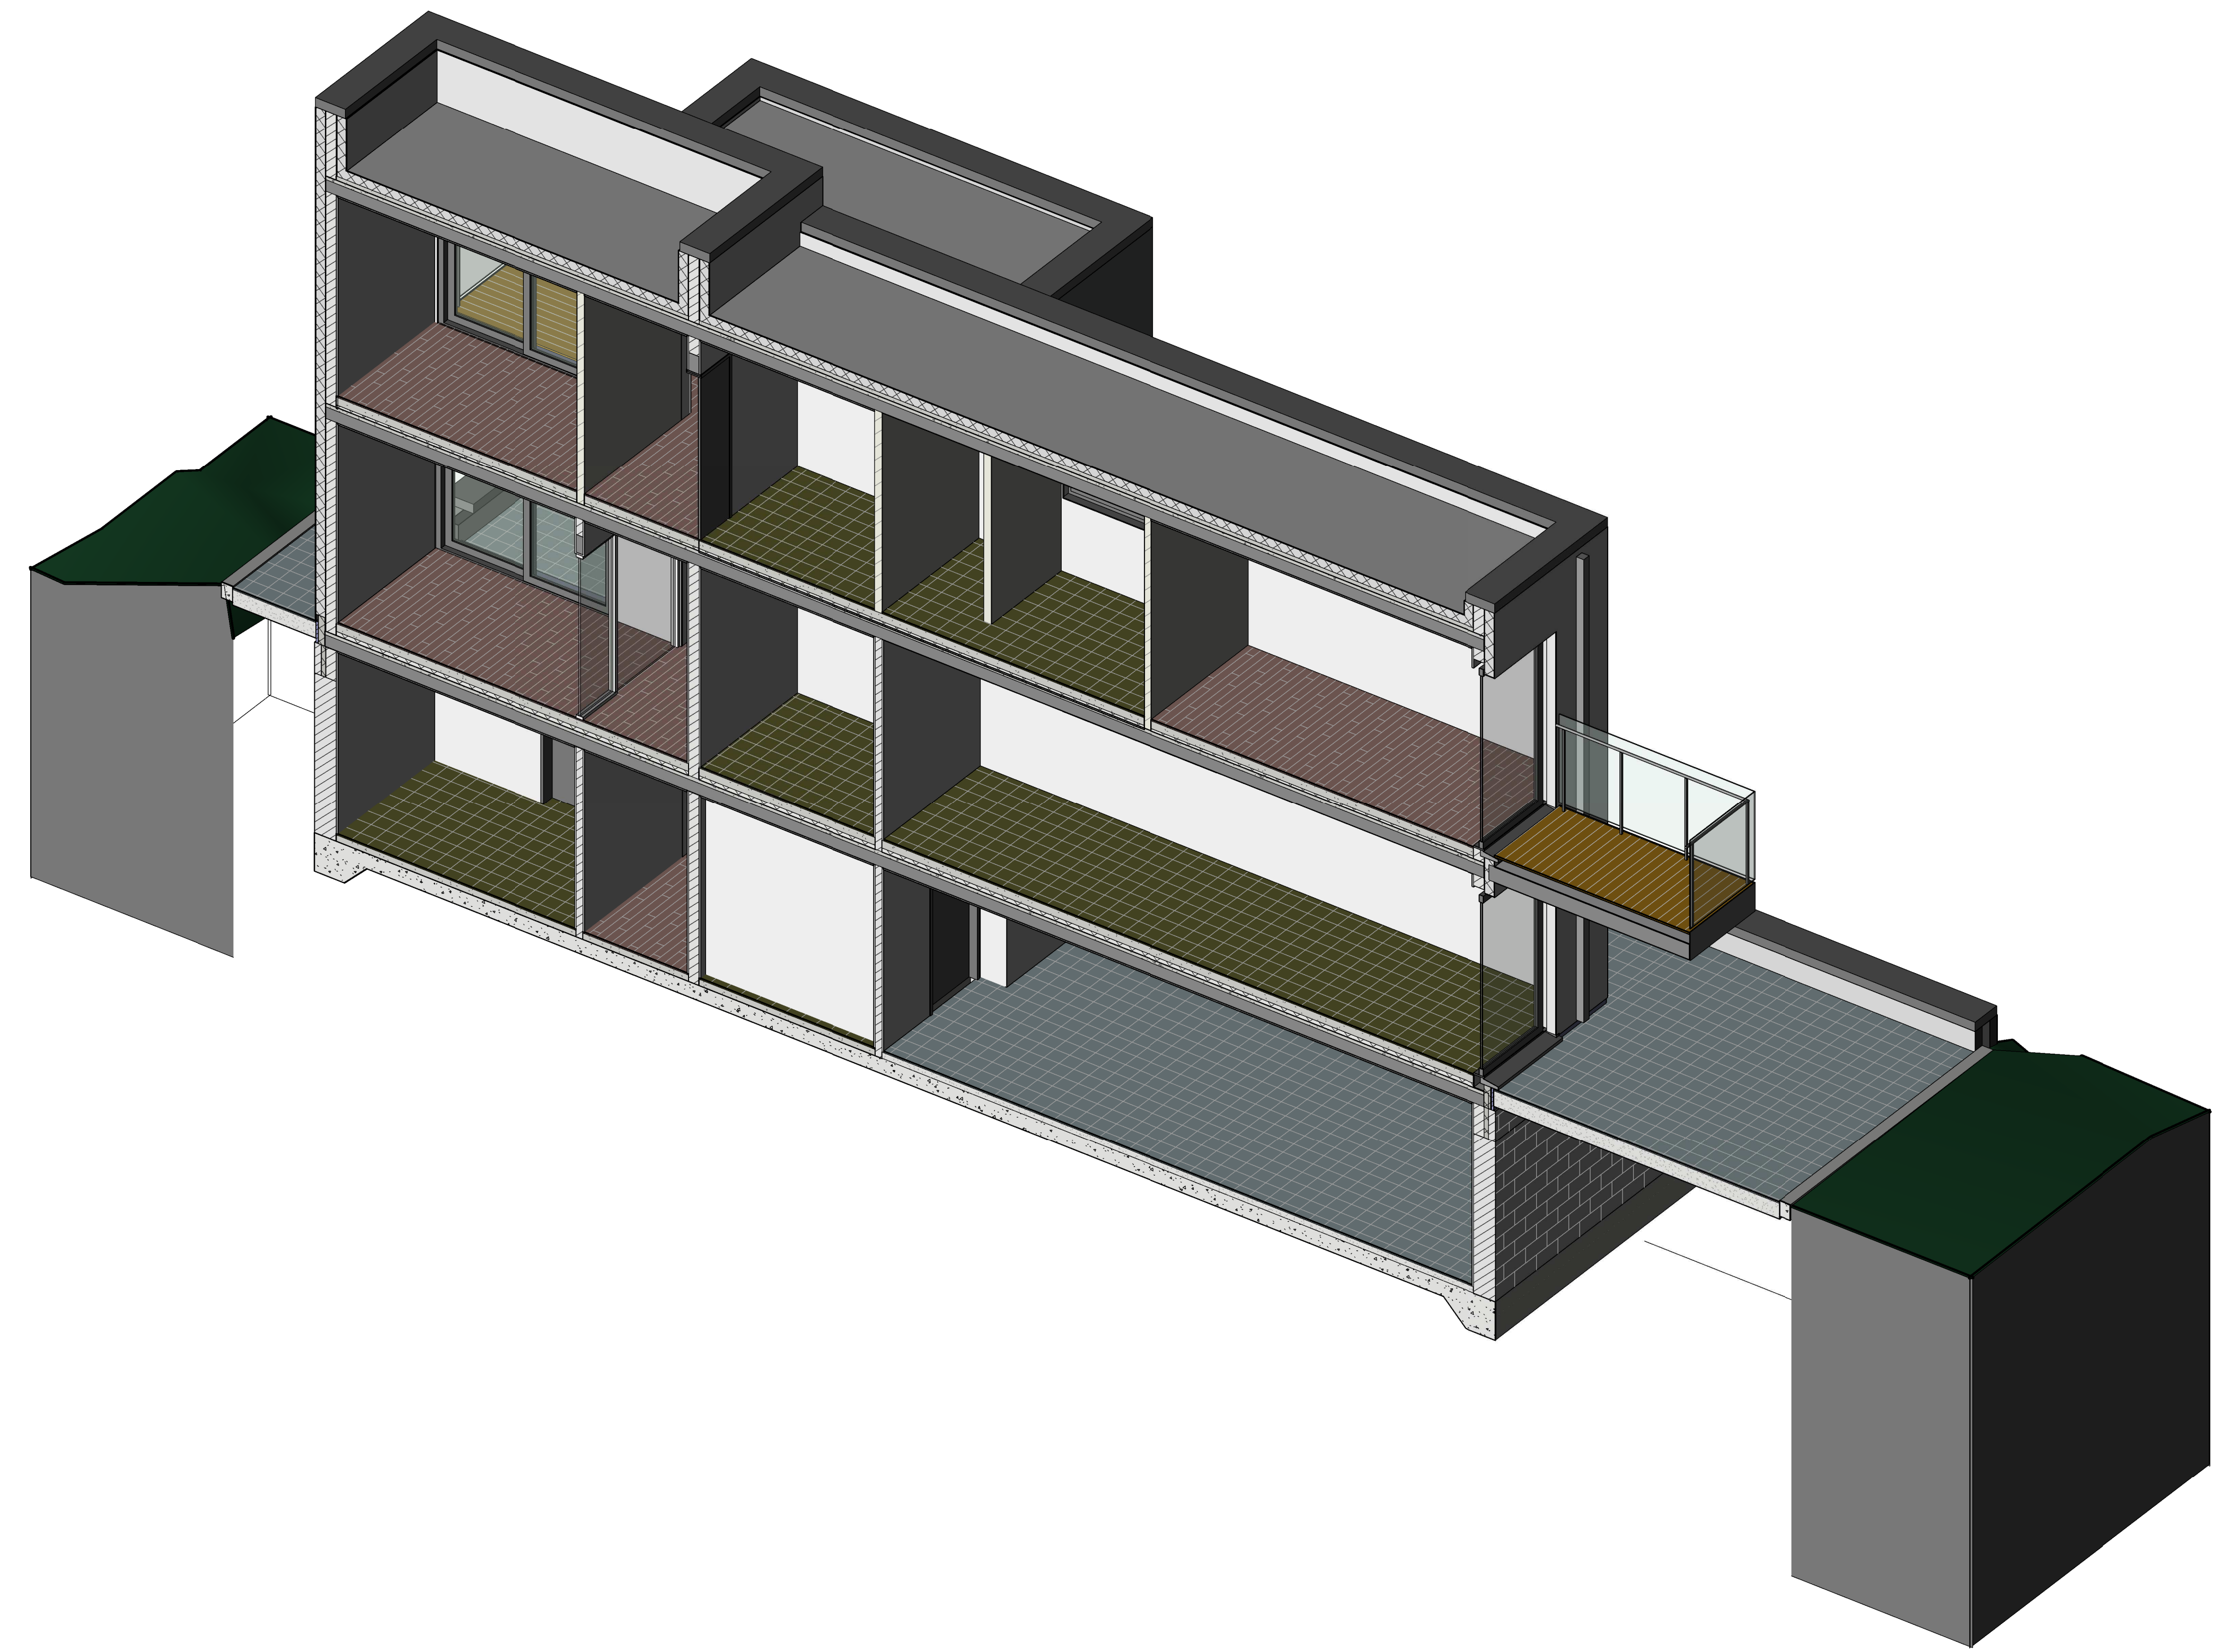

4 3D Coupe 2

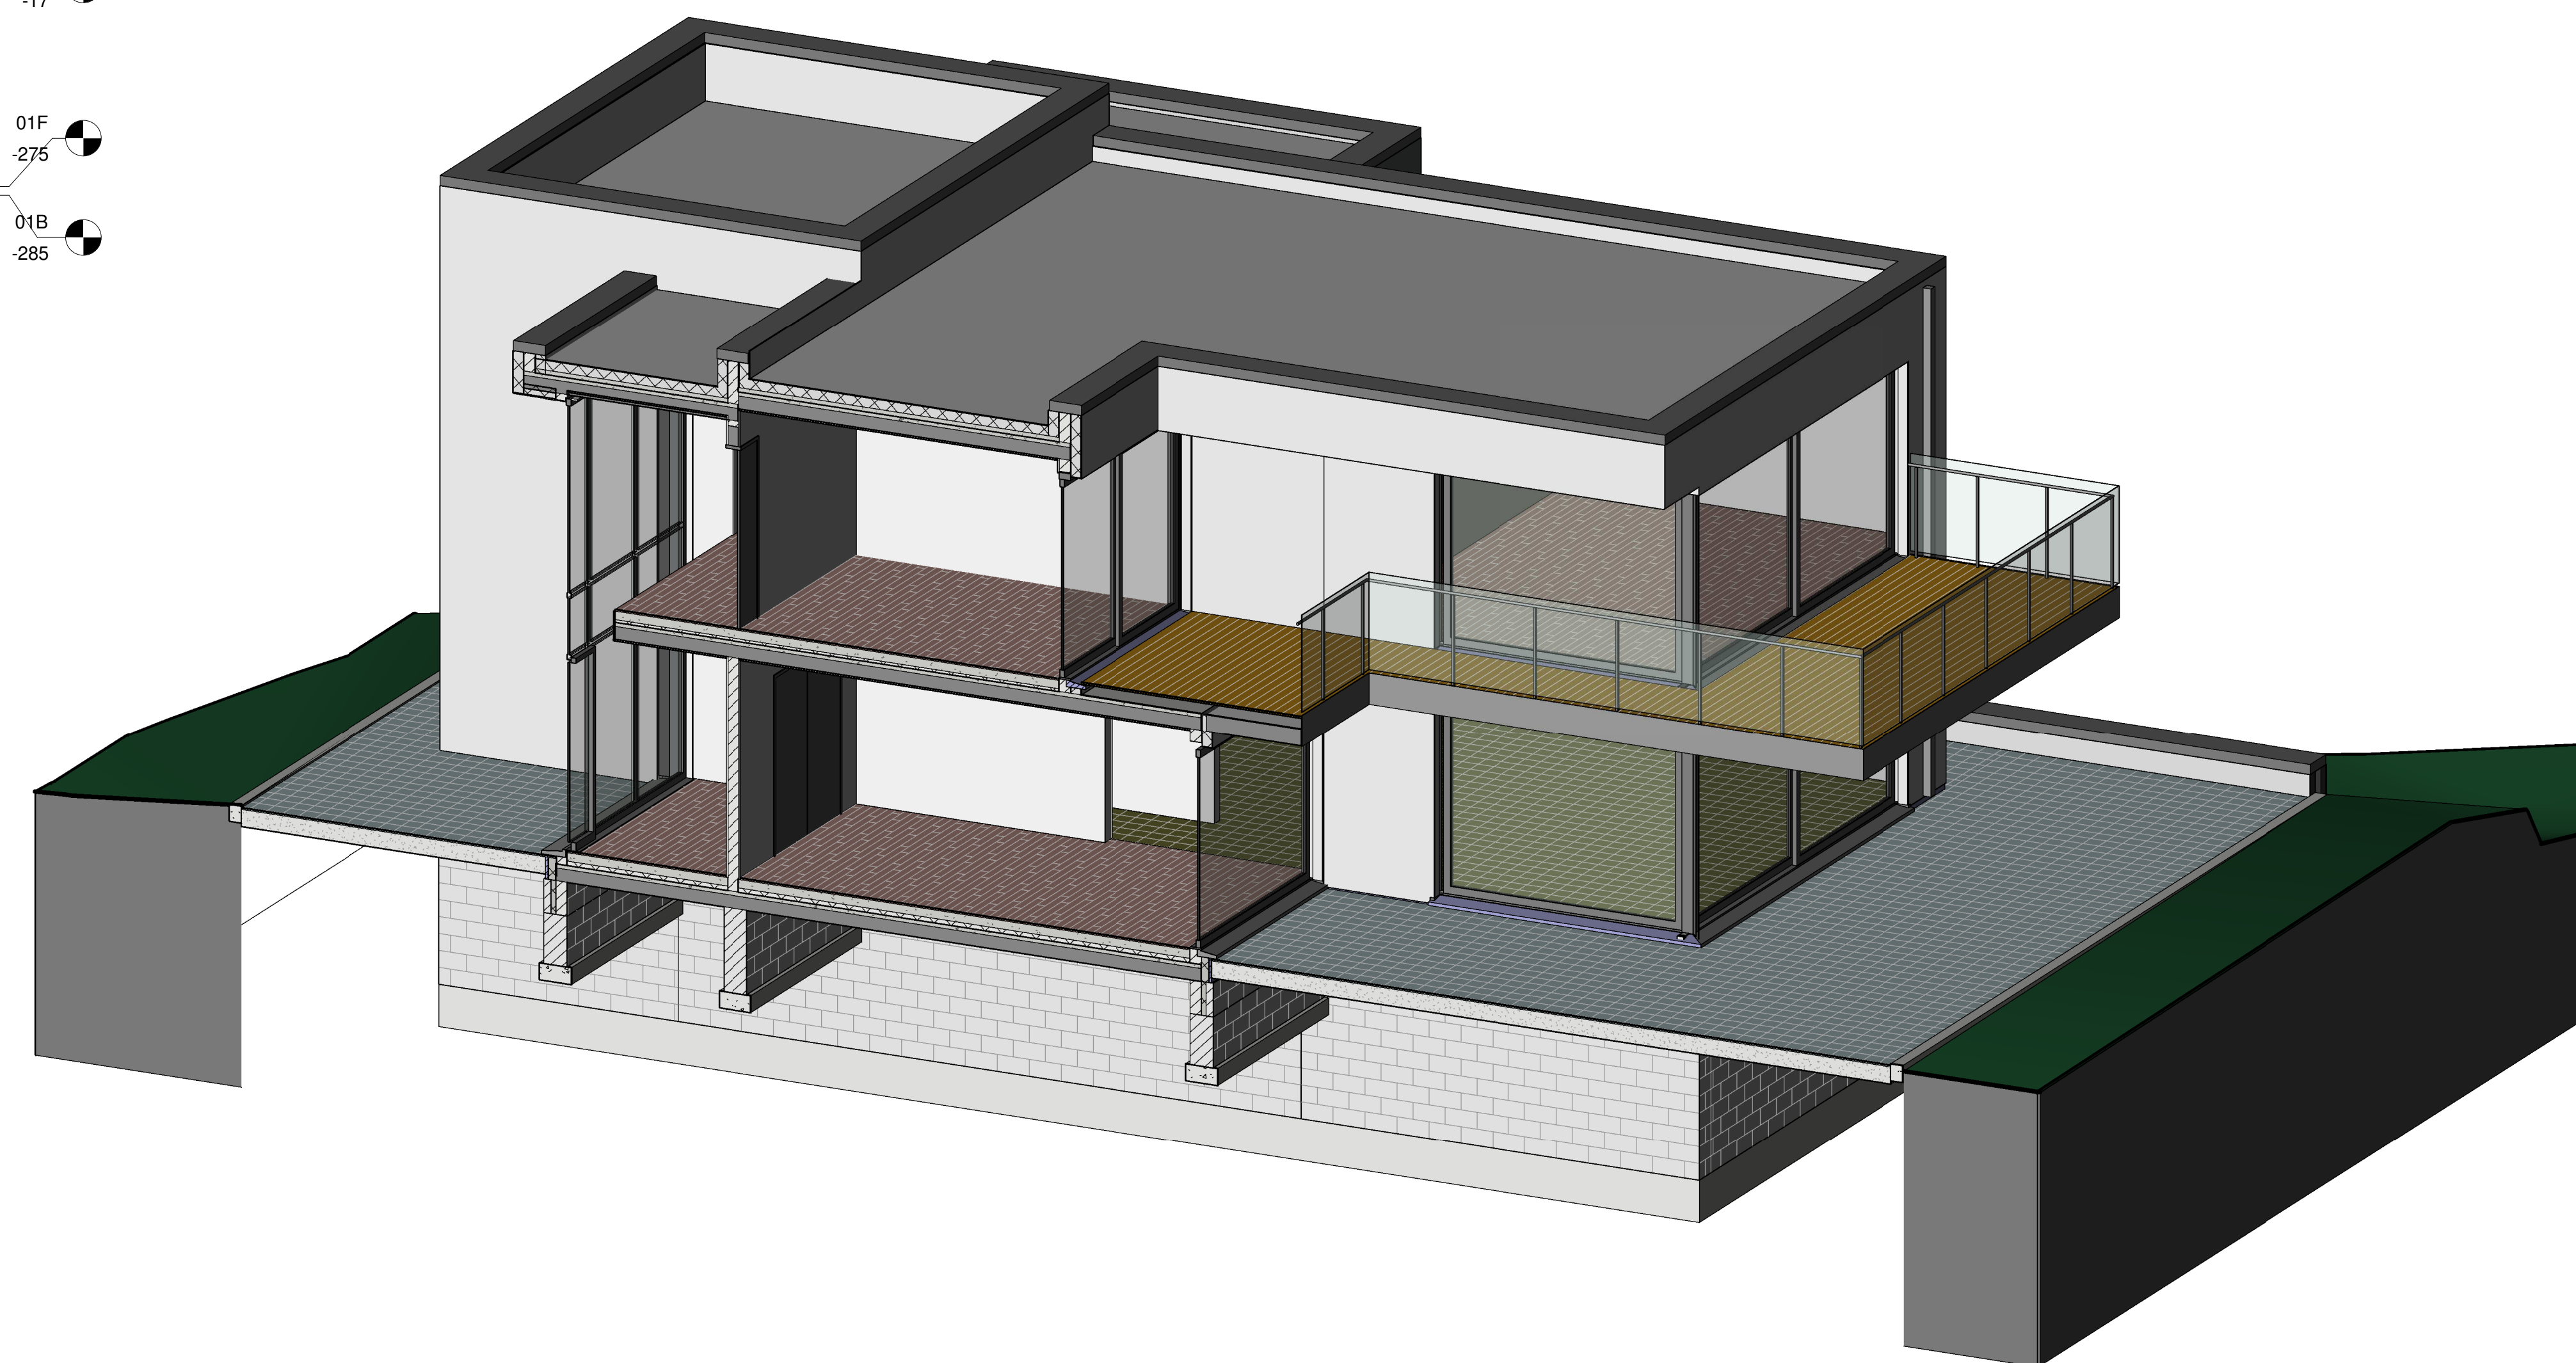[illegible]